




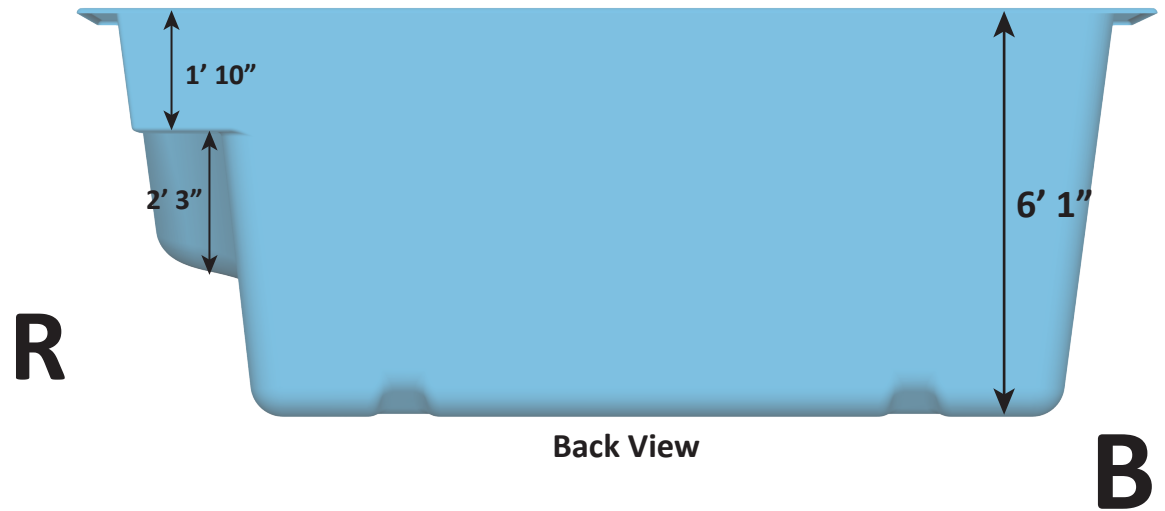


Surface Area: 435 Sq. ft.
 Perimeter: 88 Lin. ft.
 Volume: 10,789 Gal.
 Per sect. 8.1, surfaces that provide
 footing have slip resistant surfaces.
 All measurements are averages.

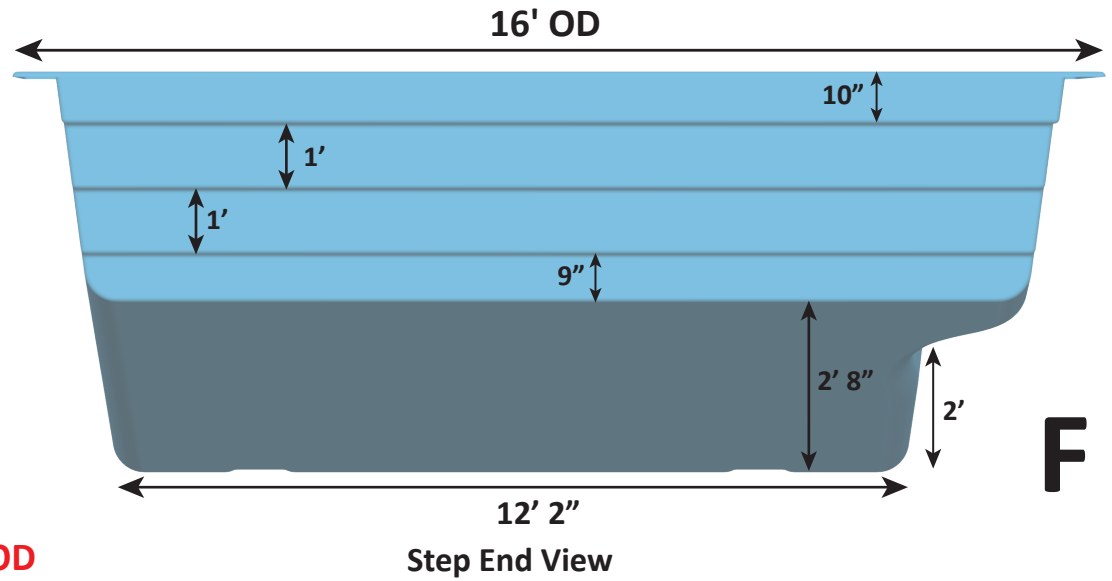

USA Specifications

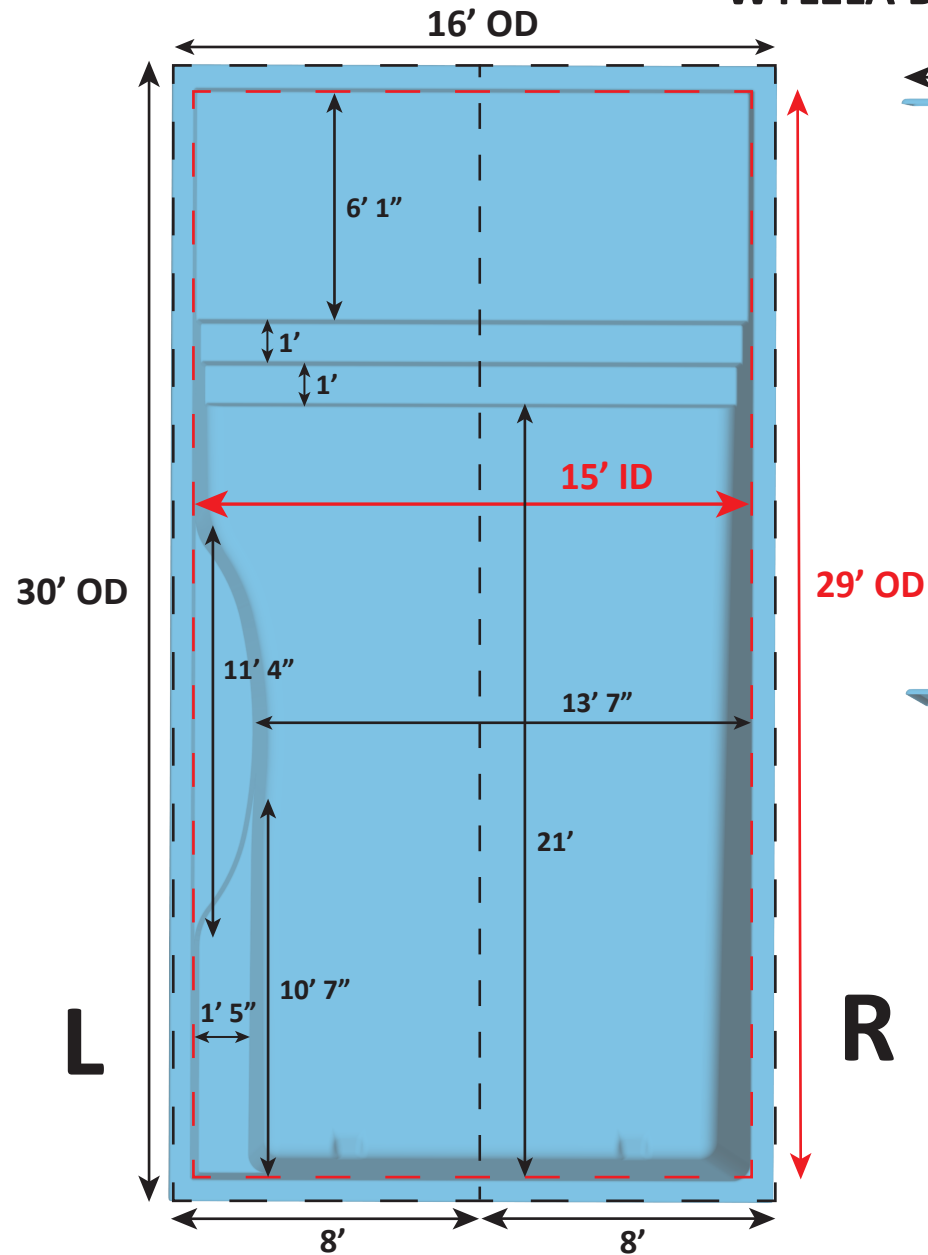

WYLELA BEACH GRANDE DETAIL SHEET - 10-04-24 - REVISION 01

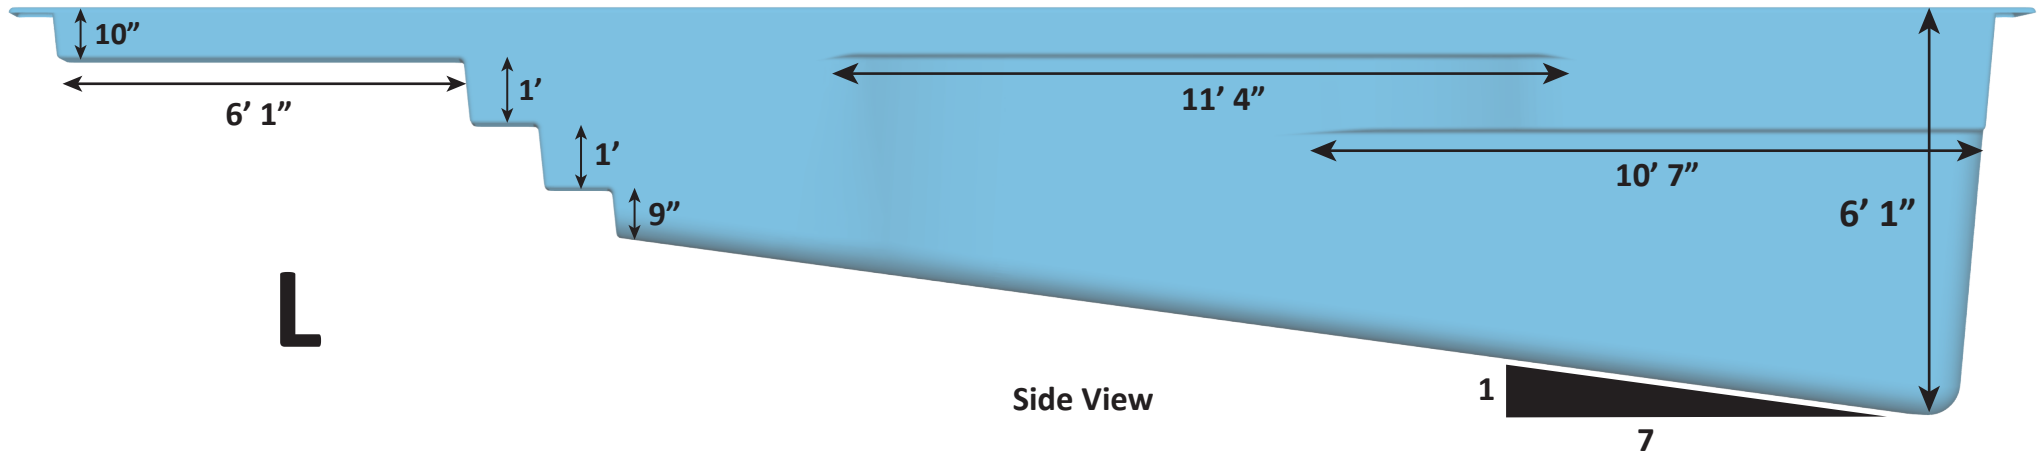

Surface Area: 435 Sq. ft.
Perimeter: 88 Lin. ft.
Volume: 10,789 Gal.
Per sect. 8.1, surfaces that provide
footing have slip resistant surfaces.
All measurments are averages.



USA Specifications

